


This drawing is the copyright of ONE PLANET Limited and must not be reproduced in whole or in part or used in any manner without their written permission.
 Scaled dimensions must not be taken from this drawing. All dimensions are to be confirmed on site prior to commencement of work.

Revisions:

Revision	Date	Revision Notes	Drawn	Inspected
01	06.03.24	First Issue	EM	JW
02	06.03.24	Height Altered	RL	JW

LEGEND:

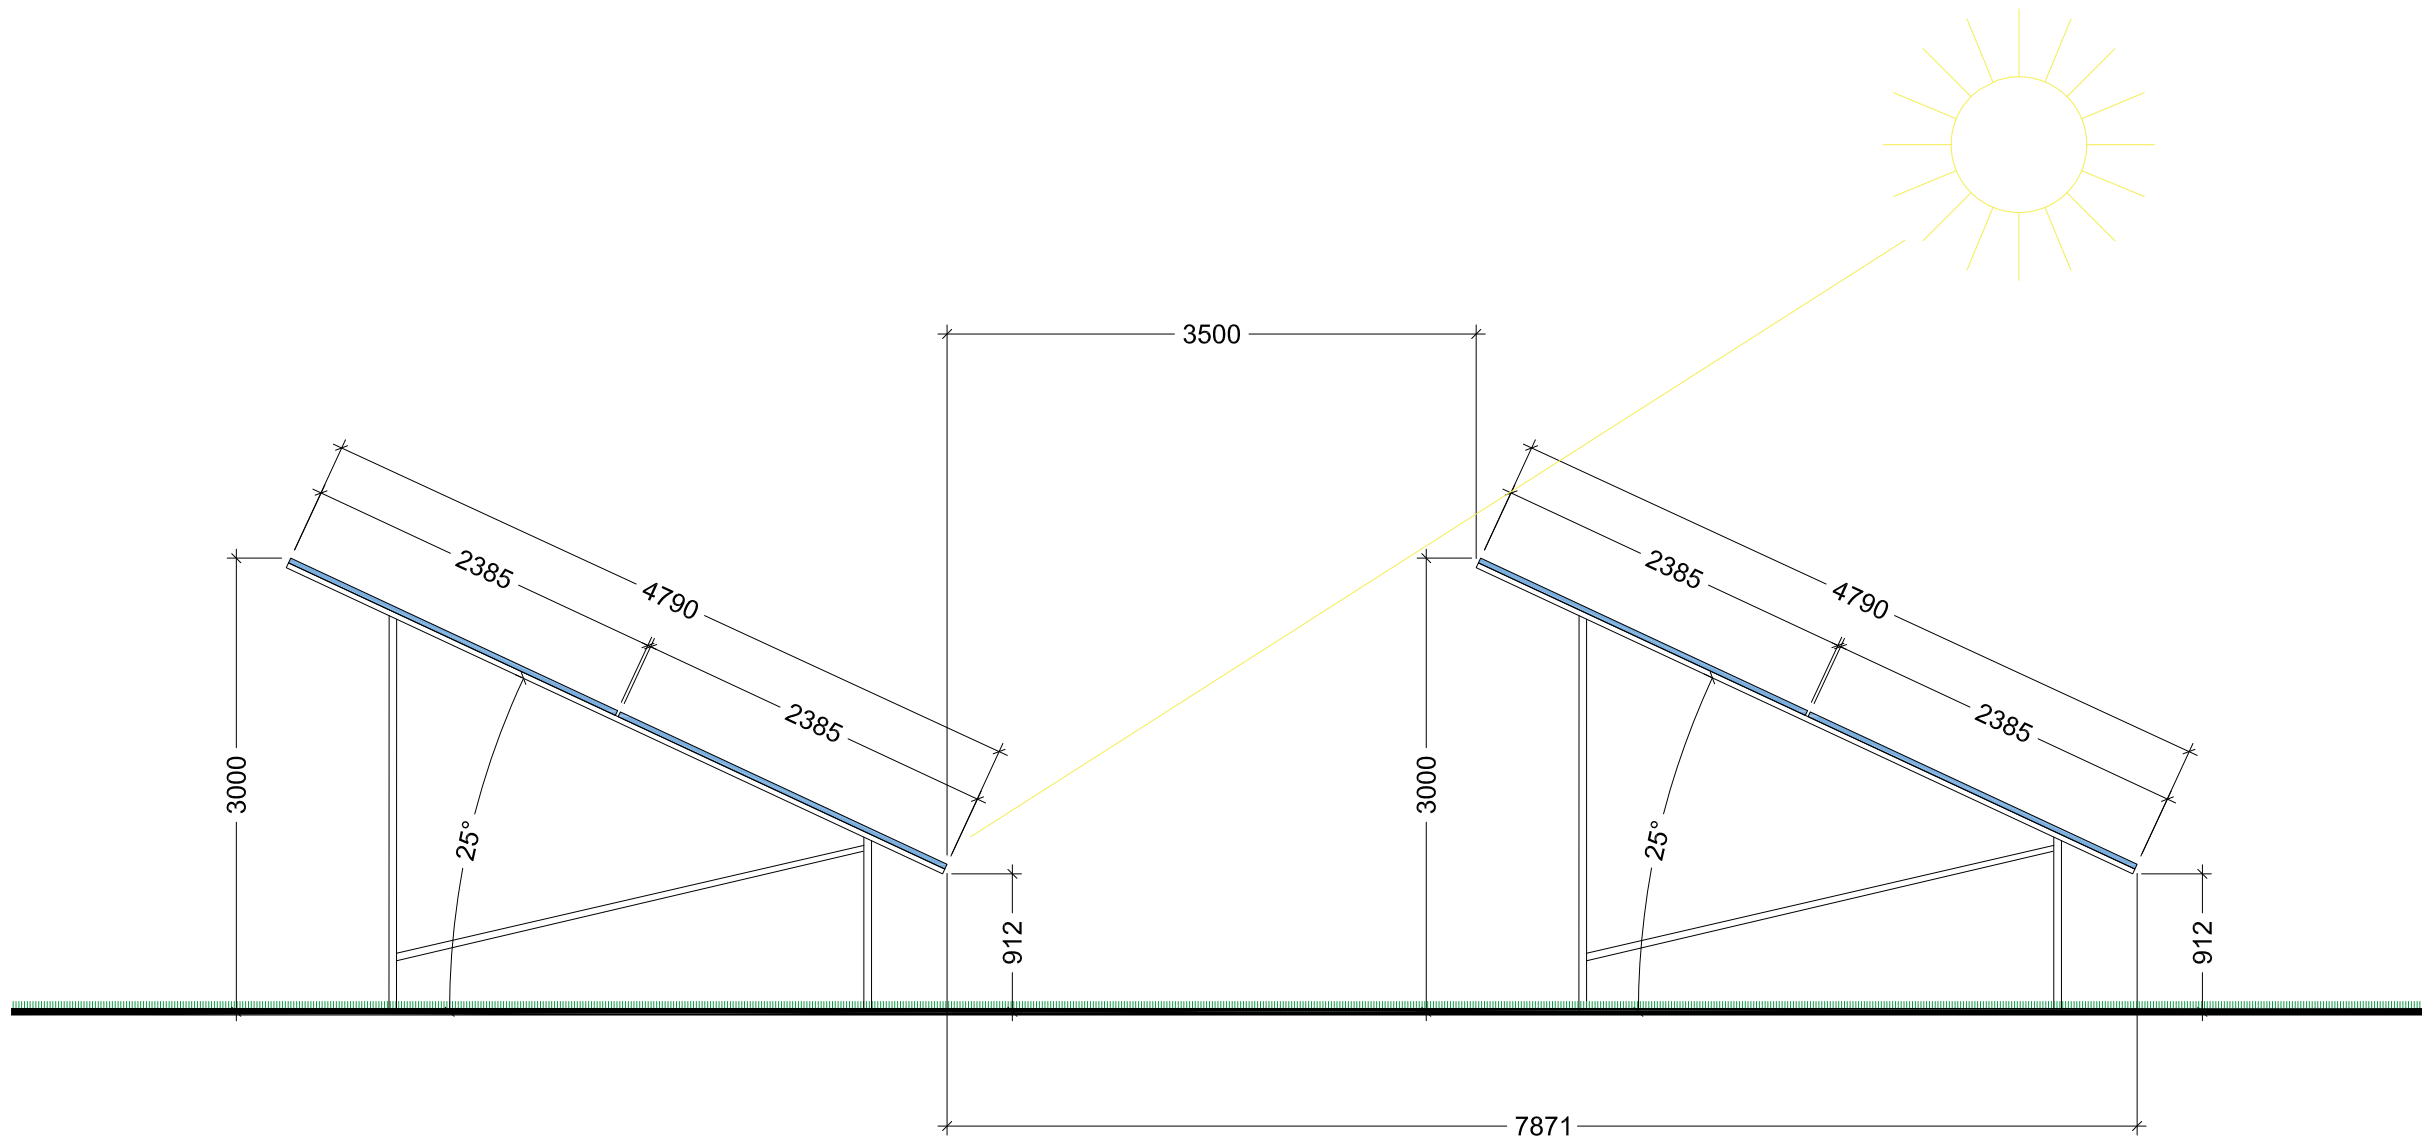

Project:

**Land Adjacent to the A614,
Worksop, S80 3PA**

Consultant:



ONE PLANET

©2020-2022 by One Planet Developments Limited
 Biddlegate Farm, Wimborne, Dorset BH21 3RS
 Tel: +44 (0) 12061292

Drawn by:



CADmando Design & Draughting Solutions Ltd
 The Long Barn, The Courtyard, Seven Drive, Tewkesbury
 Business Park, GL20 9CD
 Tel: +44 (0) 1684 950919
 Mob: +44 (0) 7814436910

Status:

PLANNING

Drawing Title:

**Standard Drawing:
PV Detail**

Drawn: EM	Checked: JW	First Issued: 06.03.2024
--------------	----------------	-----------------------------

Project Code: **OPL011- SD-01**
 Drawing Number:

Sheet Size: A3	Scale: 1:50	Revision: 02
--------------------------	-----------------------	------------------------

