


Revisions:

Revision	Date	Revision Notes	Drawn	Inspected
01	04.03.24	First Issue	EM	JW

LEGEND:

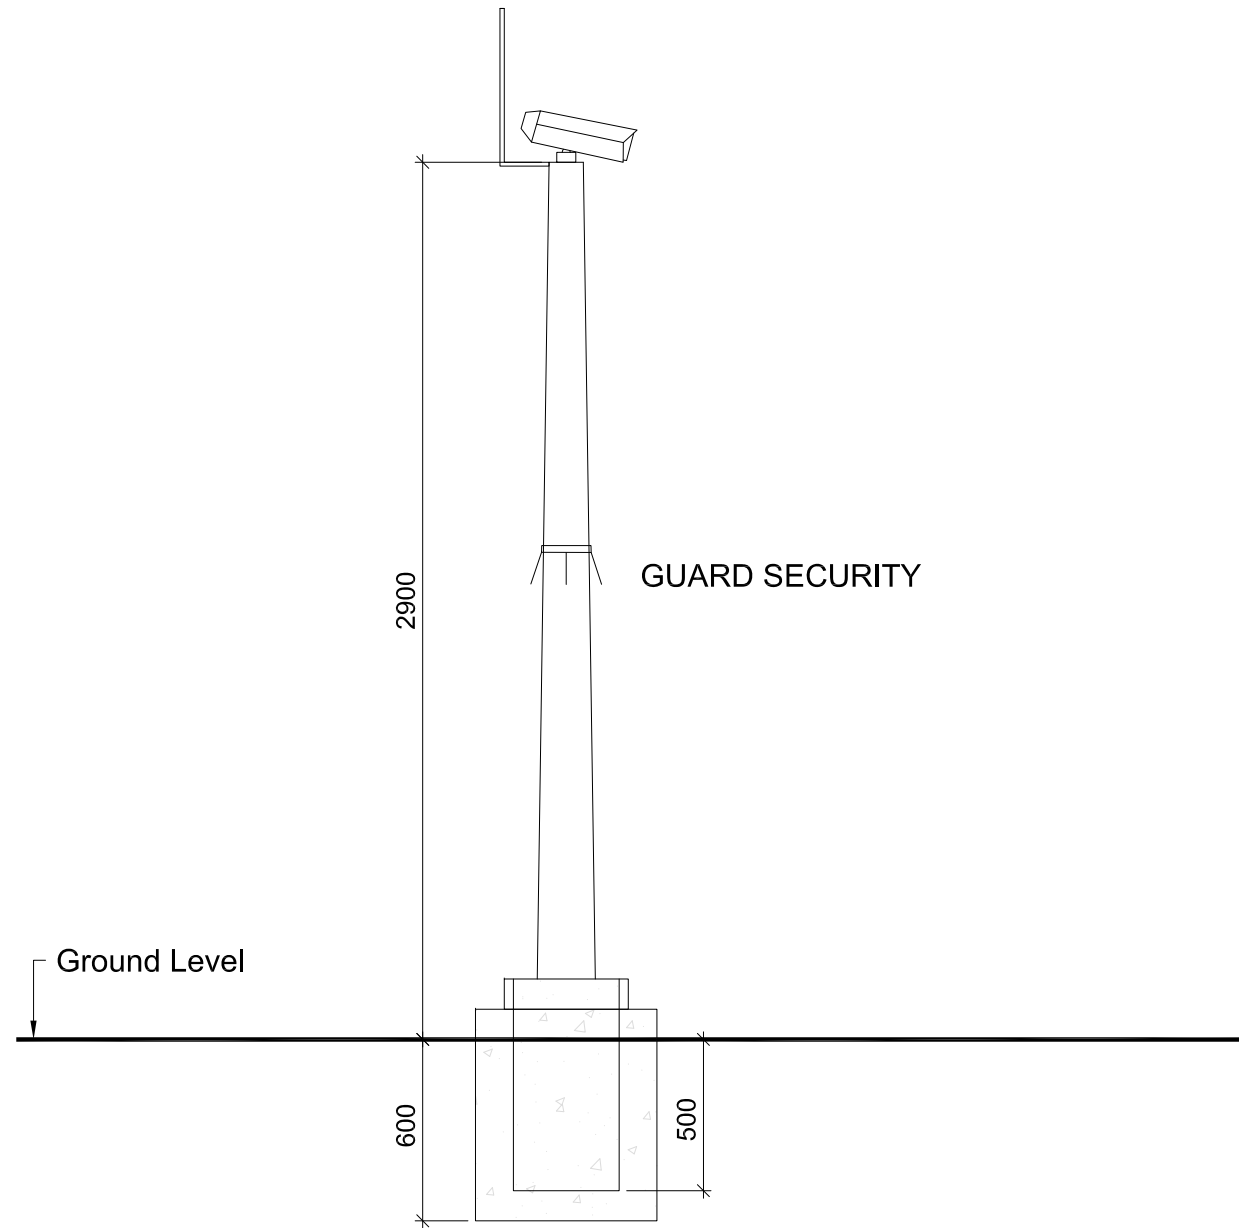

Project:
Land Adjacent to the A614, Worksop, S80 3PA

Consultant:



©2020-2022 by One Planet Developments Limited
 Biddesgate Farm, Wintborne, Dorset BH21 5RS
 Tel: +44 (0) 1292 1292
 Mob: +44 (0) xxxxxxxxxx

Drawn by:



CADmando Design & Draughting Solutions Ltd
 The Long Barn, The Courtyards, Severn Drive, Tewkesbury
 Business Park, GL20 9GD
 Tel: +44 (0) 1884 850019
 Mob: +44 (0) 7814438910

Status:
PLANNING

Drawing Title:
**Standard Drawing:
 CCTV Camera and Post**

Drawn: EM	Checked: JW	First Issued: 04.03.2024
--------------	----------------	-----------------------------

Project Code: Drawing Number:
OPL011- SD-04

Sheet Size: A3	Scale: 1:25	Revision: 01
-------------------	----------------	-----------------

