


Revisions:

Revision	Date	Revision Notes	Drawn	Inspected
01	05.03.24	First Issue	EM	JW


LEGEND:

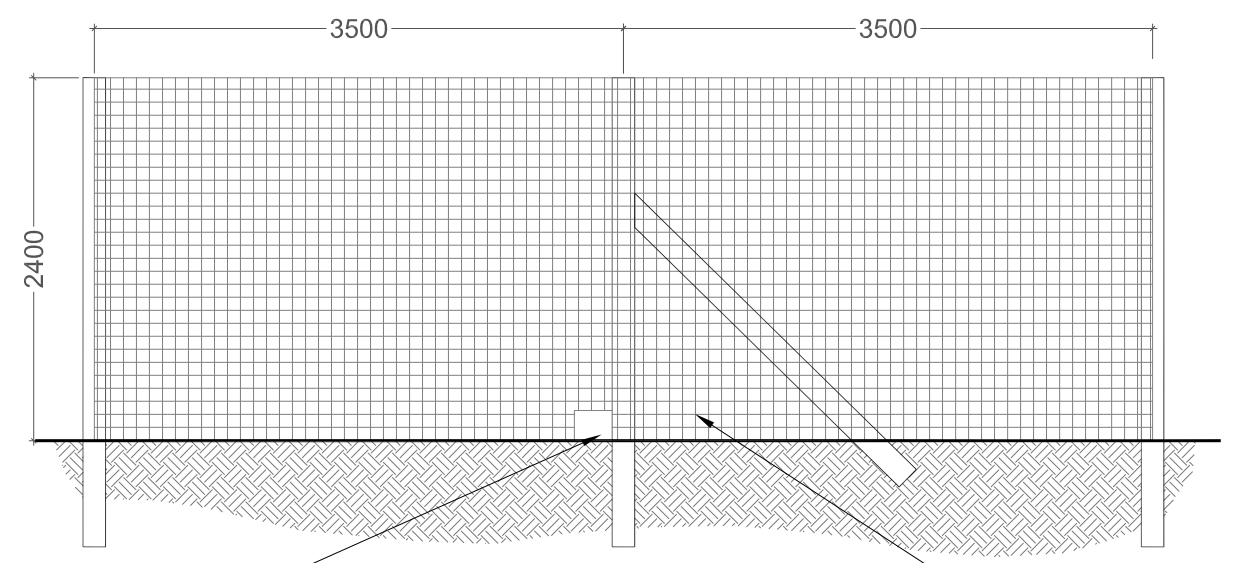

Optional Small Mammal Gates (200x250mm)

Mesh Wire HT13/190/15

FRONT VIEW

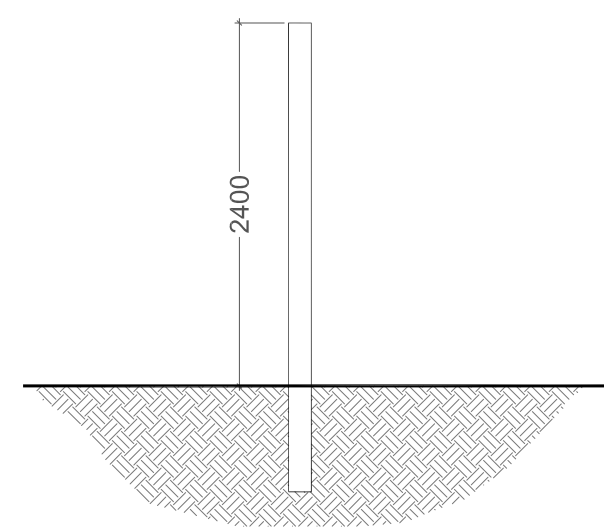

SIDE VIEW



DEER FENCE-ILLUSTRATIVE IMAGE

Project:

Land Adjacent to the A614,
Worksop, S80 3PA

Consultant:



©2020-2022 by One Planet Developments Limited
Biodlesgate Farm, Wimborne, Dorset BH21 5RS
Tel: +44 (0) 1203 1202

Drawn by:



CADmando Design & Draughting Solutions Ltd
The Long Barn, The Courtyards, Severn Drive, Tewkesbury
Business Park, GL20 9SD
Tel: +44 (0) 1684 858919
Mob: +44 (0) 7814458910

Status:

PLANNING

Drawing Title:

**Standard Drawing:
Security/ Deer Fence**

Drawn: EM	Checked: JW	First Issued: 05.03.2024
--------------	----------------	-----------------------------

Project Code: **OPL011- SD-05**

Sheet Size: A3	Scale: 1:50	Revision: 01
-------------------	----------------	-----------------

