



Revisions:

Revision	Date	Revision Notes	Drawn	Inspected
01	06.03.24	First Issue	EM	JW


LEGEND:

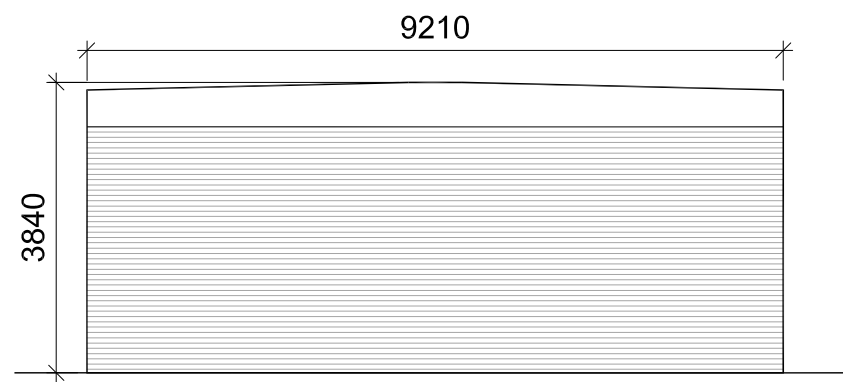

ELEVATION

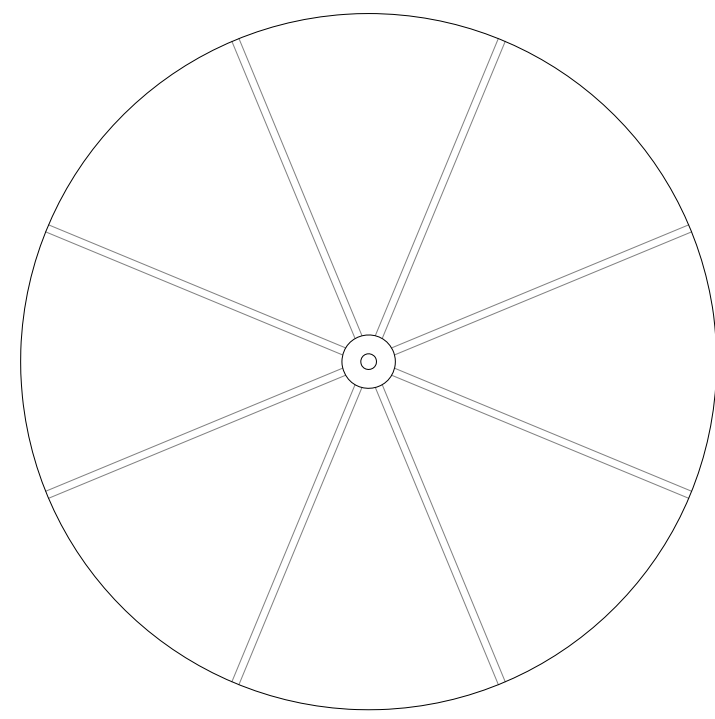

PLAN

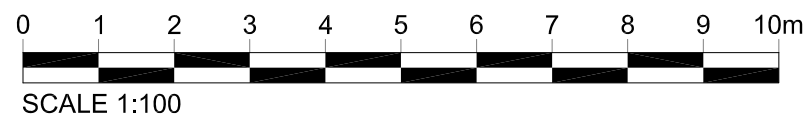

Project:

**Land Adjacent to the A614, Worksop, S80 3PA**

Consultant:



ONE PLANET

©2020-2022 by One Planet Developments Limited  
Biddesgate Farm, Wymondley, Dorset BH21 5RS  
Tel: +44 (0) 1296 1292  
Mob: +44 (0) xxxxxxxxxx

Drawn by:



CADmando Design & Draughting Solutions Ltd  
The Long Barn, The Courtyard, Severn Drive, Tewkesbury  
Business Park, GL20 6GD  
Tel: +44 (0) 1854 850919  
Mob: +44 (0) 7814436910

Status:

**PLANNING**

Drawing Title:

**Standard Drawing:  
250,000L Water Tank**

Drawn: EM	Checked: JW	First Issued: 06.03.2024
--------------	----------------	-----------------------------

Project Code: Drawing Number:  
**OPL011- SD-07**

Sheet Size: A3	Scale: 1:100	Revision: 01
-------------------	-----------------	-----------------