


65399

This drawing is the copyright of ONE PLANET DEVELOPMENTS LIMITED and must not be reproduced in whole or in part or used in any manner without their written permission.
Scaled dimensions must not be taken from this drawing. All dimensions are to be confirmed on site prior to commencement of work.


Revisions:

Revision	Date	Revision Notes	Drawn	Inspected
01	20.03.24	First Issue	EM	JW

LEGEND:

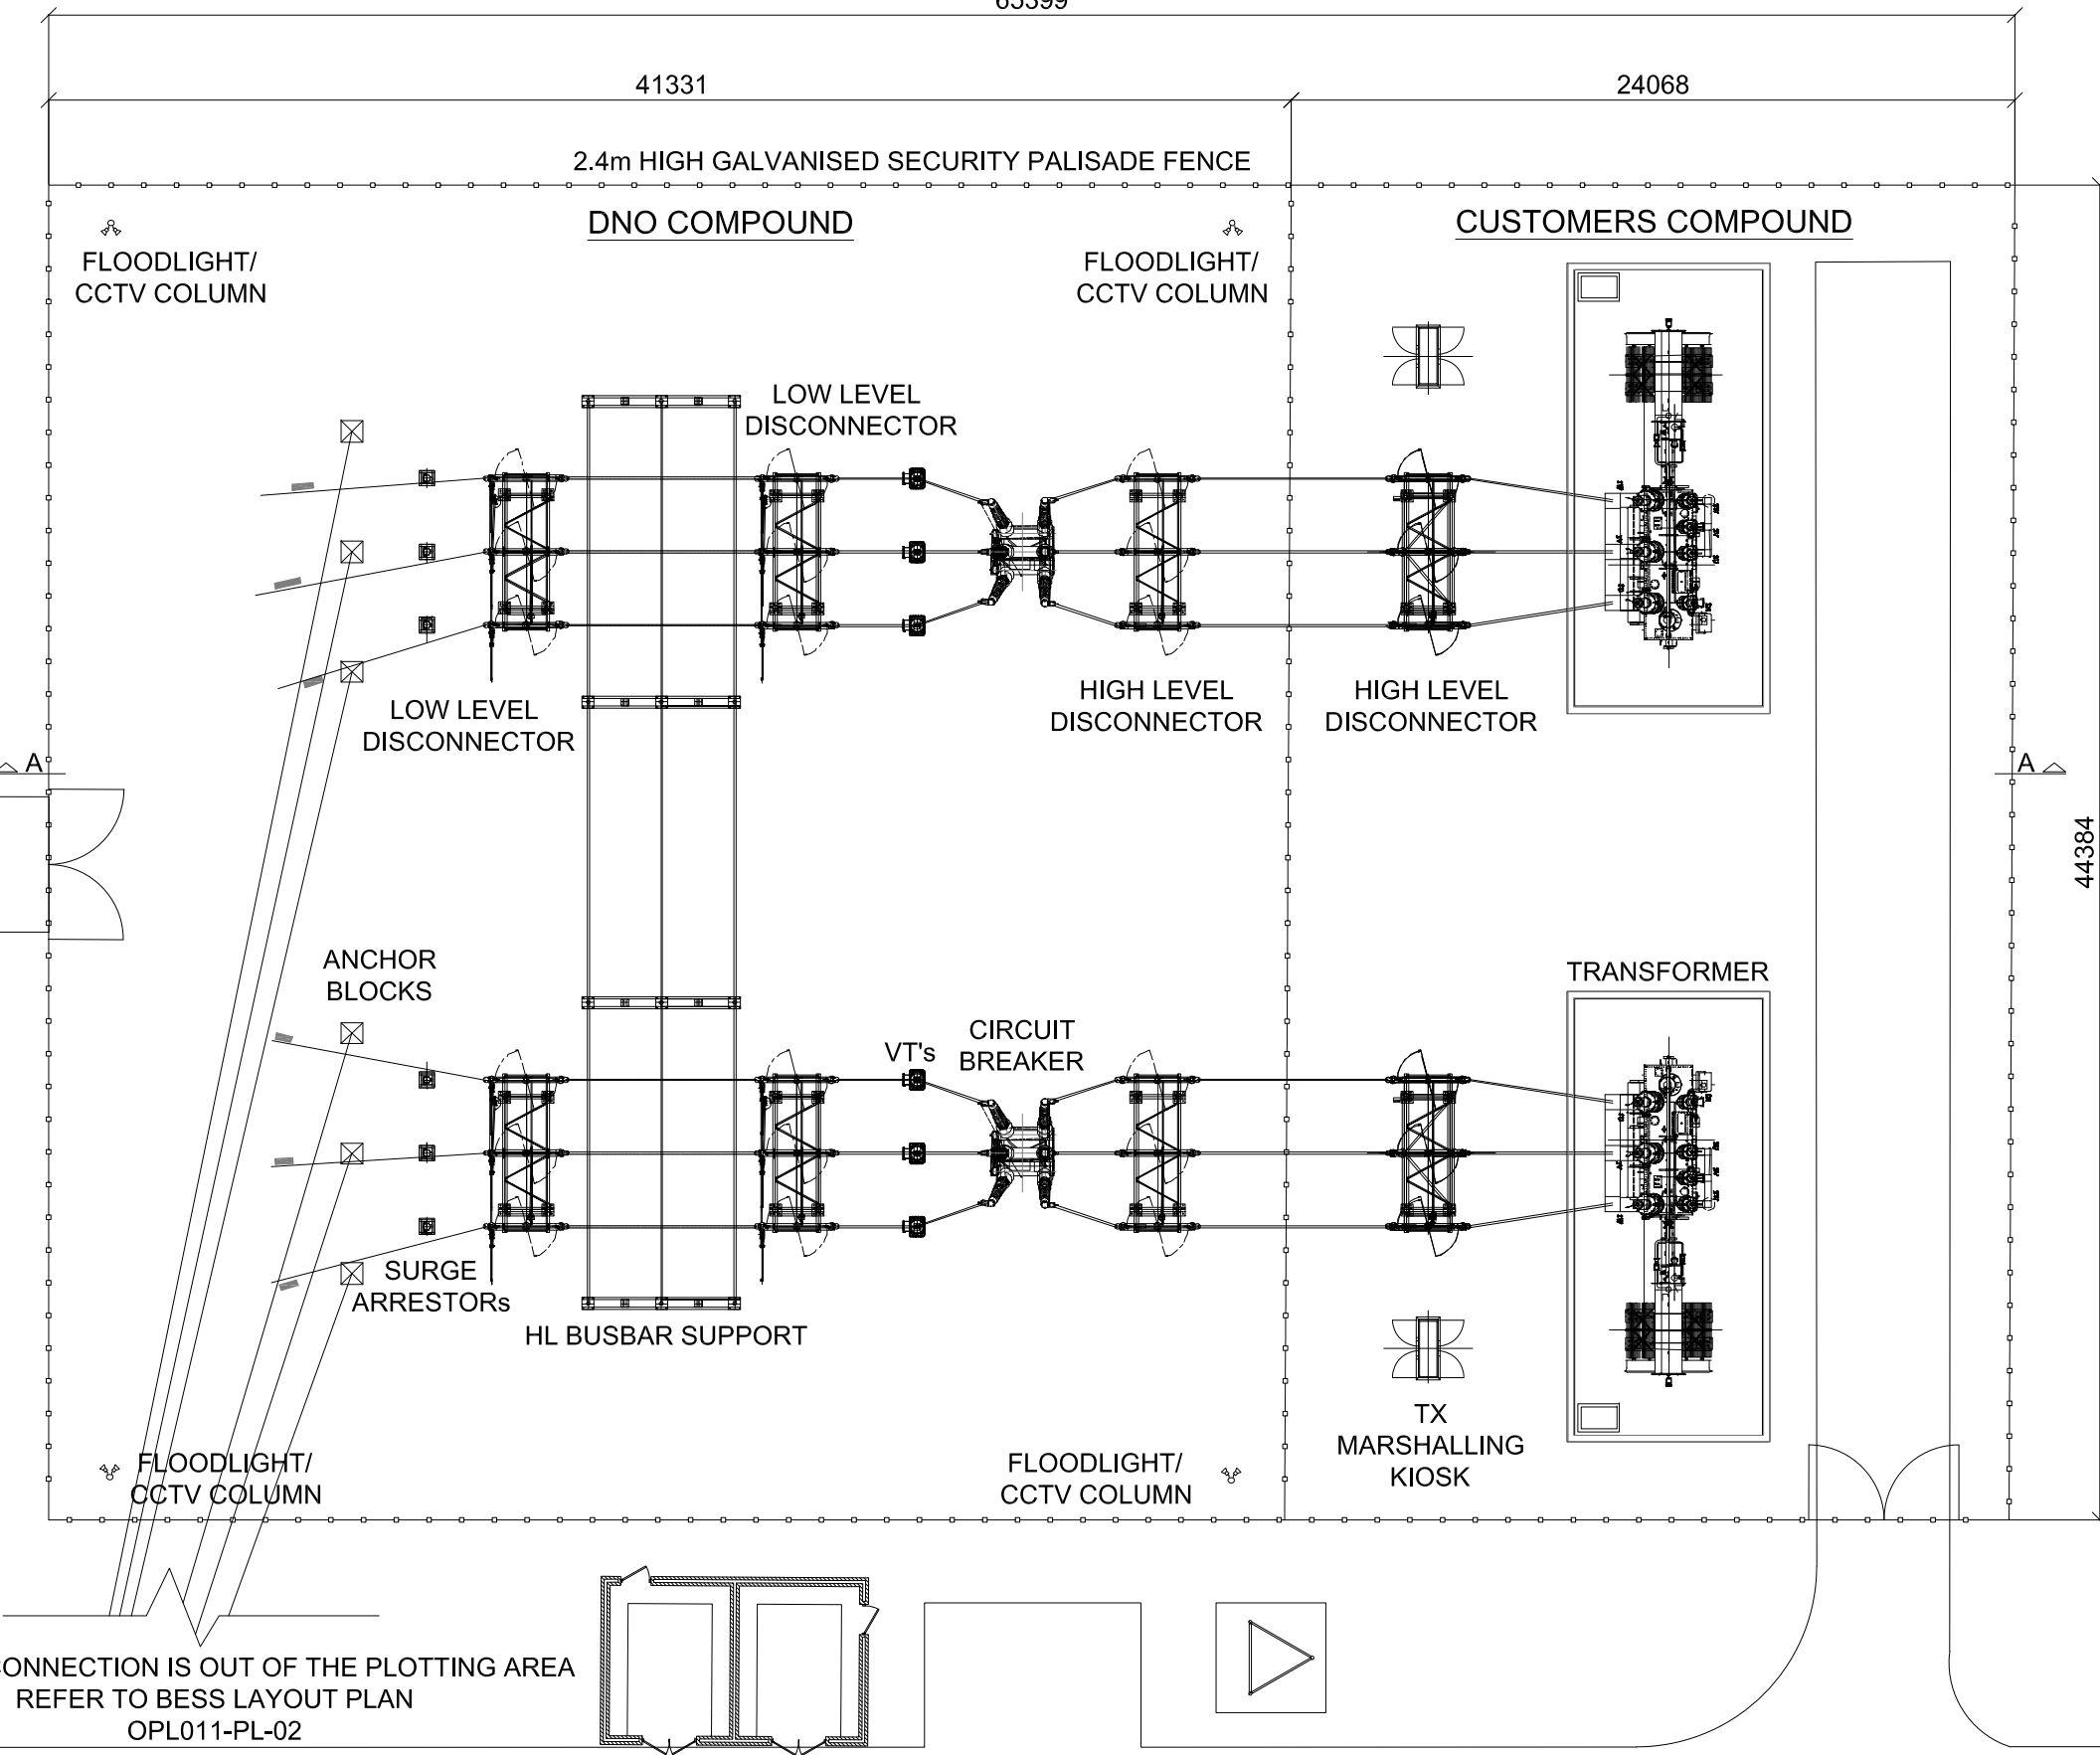

POINT OF CONNECTION IS OUT OF THE PLOTTING AREA
REFER TO BESS LAYOUT PLAN
OPL011-PL-02

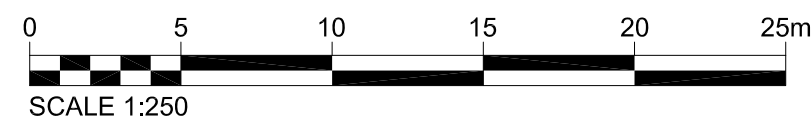

Project:

Land Adjacent to the A614,
Workshop, S80 3PA

Consultant:



©2020-2022 by One Planet Developments Limited
Bloddesgate Farm, Wilmcote, Dorset BH21 5RS
Tel: +44 (0) 12031392
Mob: +44 (0) xxxxxxxxxx

Drawn by:



Status:

PLANNING

Drawing Title:

Standard Drawing:
DNO Substation (Plan)

Drawn: EM	Checked: JW	First Issued: 20.03.2024
--------------	----------------	-----------------------------

Project Code: Drawing Number:
OPL011- SD-12

Sheet Size: A3	Scale: 1:250	Revision: 01
-------------------	-----------------	-----------------