


This drawing is the copyright of ONE PLANET DEVELOPMENTS LIMITED and must not be reproduced in whole or in part or used in any manner without their written permission.
 Scaled dimensions must not be taken from this drawing. All dimensions are to be confirmed on site prior to commencement of work.

Revisions:

Revision	Date	Revision Notes	Drawn	Inspected
01	27.03.24	First Issue	EM	JW

LEGEND:

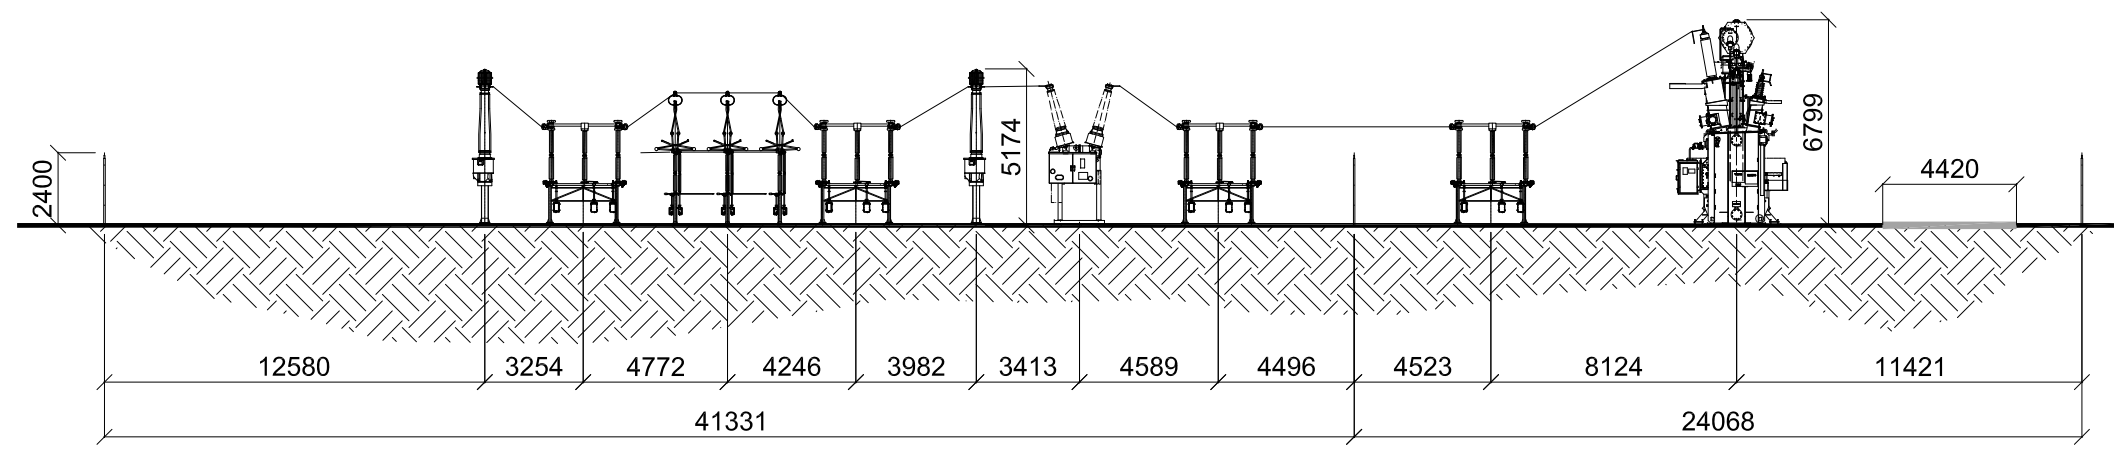

SECTION A - A
 REFER TO PLAN DRAWING
 OPL011-SD-12

Project:
**Land Adjacent to the A614,
 Worksop, S80 3PA**

Consultant:



©2020-2022 by One Planet Developments Limited
 Bloddesgate Farm, Wilmcote, Dorset BH21 5RS
 Tel: +44 (0) 12031392
 Mob: +44 (0) xxxxxxxxxx

Drawn by:



CADmando Design & Drafting Solutions Ltd
 The Long Barn, The Courtyard, Seven Drive, Tenkesbury
 Business Park, GL20 9GD
 Tel: +44 (0) 1684 850919
 Mob: +44 (0) 7814436910

Status:
PLANNING

Drawing Title:
**Standard Drawing:
 DNO Substation (Section)**

Drawn: EM	Checked: JW	First Issued: 27.03.2024
--------------	----------------	-----------------------------

Project Code: **OPL011- SD-13**
 Drawing Number:

Sheet Size: A3	Scale: 1:250	Revision: 01
-------------------	-----------------	-----------------

