



Revisions:

Revision	Date	Revision Notes	Drawn	Inspected
01	27.03.24	First Issue	JC	JW


NOTES:

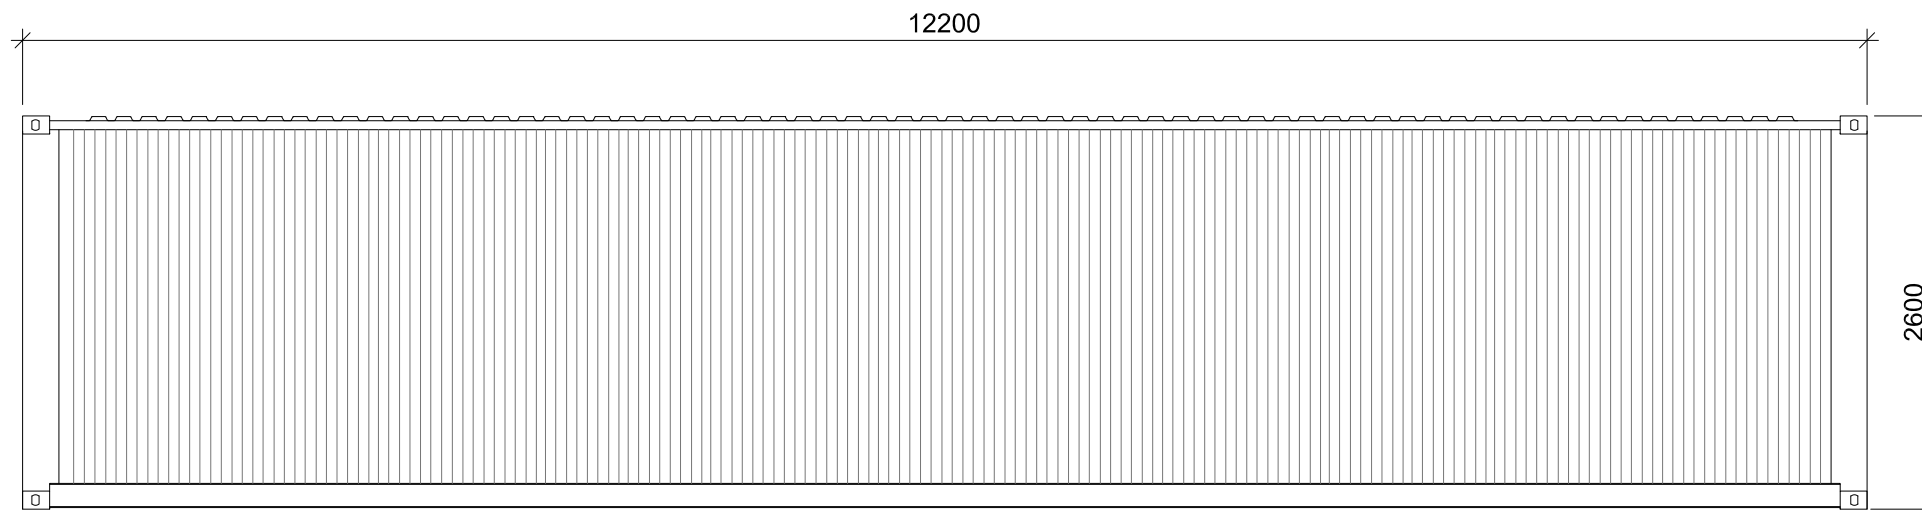


REAR VIEW

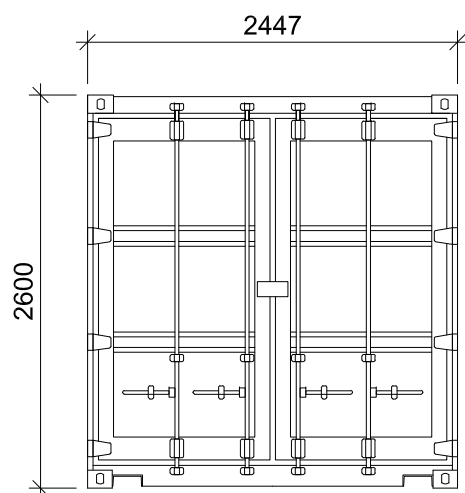


SIDE VIEW (LEFT)

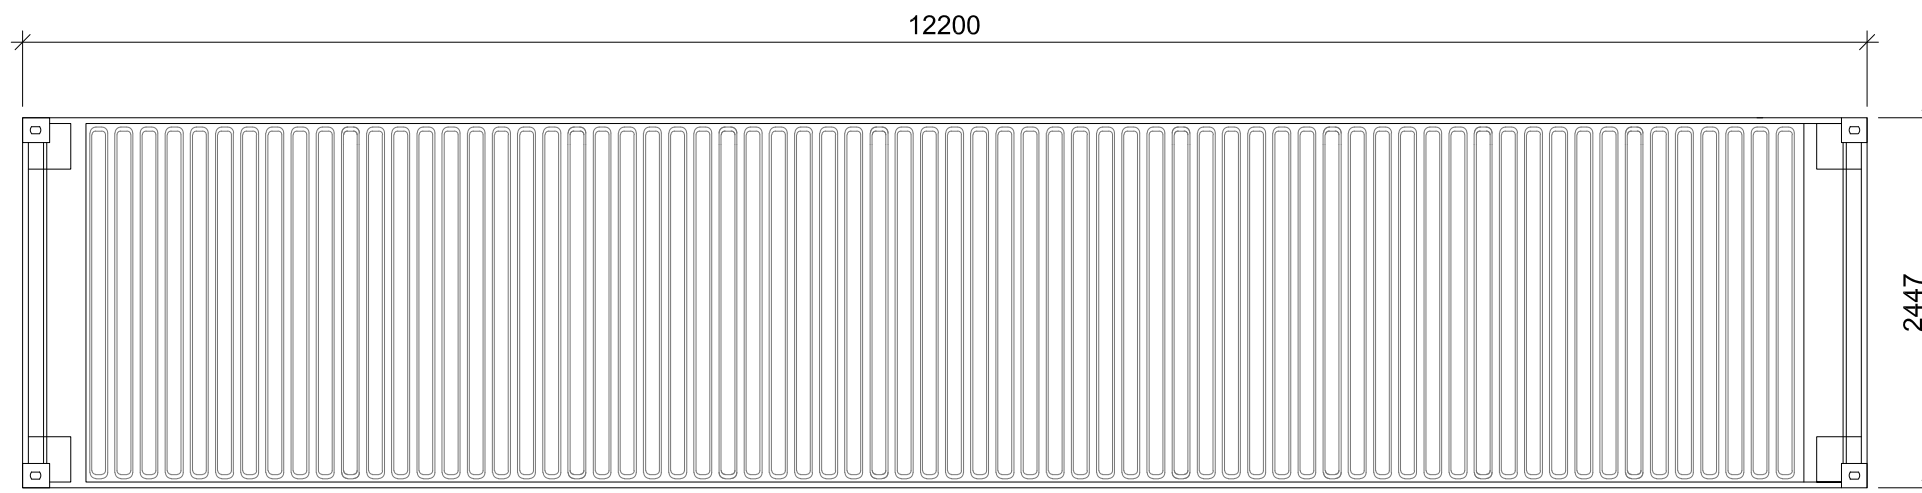


ROOF VIEW

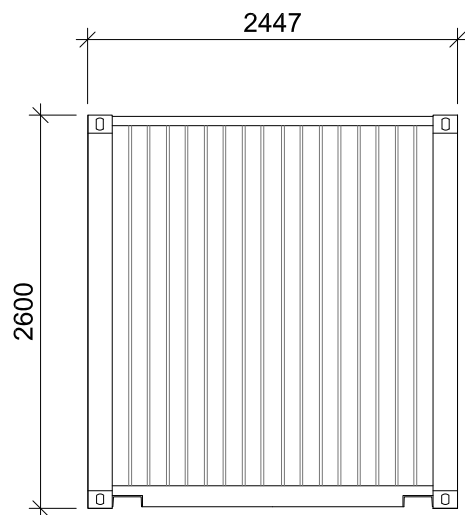

SIDE VIEW (RIGHT)

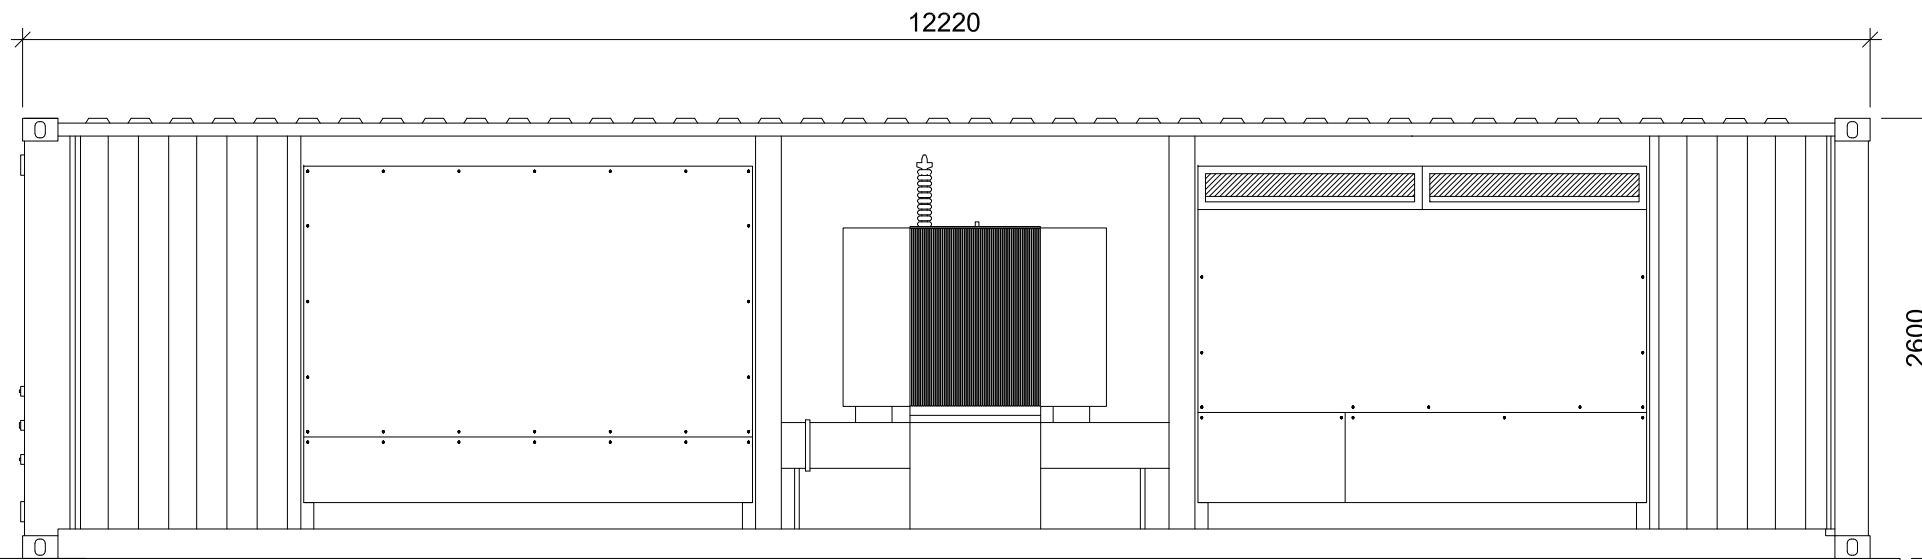

FRONT VIEW

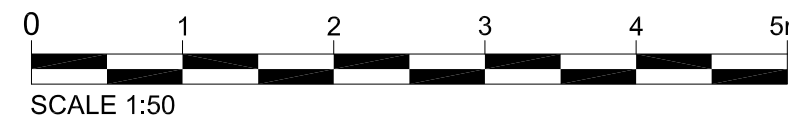

Project:
**Land Adjacent to the A614,
 Worksop, S80 3PA**

Consultant:



ONE PLANET

©2020-2022 by One Planet Developments Limited
 Biddesgate Farm, Wimborne, Dorset BH21 5RS

Drawn by:



CADmando Design & Drafting Solutions Ltd
 The Long Barn, The Courtyard, Seven Drive, Tewkesbury
 Business Park, GL20 8SD

Tel: +44 (0) 1684 858919
 Mob: +44 (0) 7814436910

Status:

PLANNING

Drawing Title:

**Standard Drawings:
 MV Power Station**

Drawn: JC

Checked: JW

First Issued: 27.03.2024

Project Code: OPL011- SD-15

Sheet Size: A3

Scale: 1:50

Revision: 01